

ADDENDUM NO. 2:

Issued to All Bid Document Holders of Record, SIBA, and SCCTD.ORG

Date: May 1, 2025

This Addendum forms a part of the Contract for the subject project. The original Contract Documents and any prior Addenda remain in full force and effect except as modified by the following which shall take precedence over any contrary provisions in the prior documents.

SUBMITTED BIDDER QUESTIONS AND RESPONSES:

1. Question – Is it necessary to have the Railroad Protective Liability insurance policy since we won't be on the actual railroad? And do we also need the builders risk?
Response – Insurance requirements as stated in the project special provisions shall be adhered to.

BIDDING REQUIREMENTS, CONTRACT FORMS, CONDITIONS OF THE CONTRACT AND GENERAL REQUIREMENTS:

1. SECTION 00 43 00 – BID PRICE BREAKDOWN
 - Replace Entire Section
 - Revised Item B.1 from “Subgrade Preparation” to “Earthwork”
 - Added Item B.1.1 for “Subgrade Preparation”
 - Added Item B.1.2 for “Earth Shoulders”

DRAWINGS:

1. BIKE TRAIL TYPICAL SECTIONS
 - Replace Sheet 14 of 36
2. PLAN & PROFILE STA. 5992+53 TO STA. 5994+00
 - Add Sheet 15A of 36
3. PLAN & PROFILE STA. 5994+00 TO STA. 6005+00
 - Replace Sheet 16 of 36
4. PAVEMENT MARKING & SIGNING PLAN STA. 5992+53 TO STA. 5994+00
 - Add Sheet 26A of 36
5. PAVEMENT MARKING & SIGNING PLAN STA. 5994+00 TO STA. 6019+50
 - Replace Sheet 27 of 36
6. BIKE TRAIL PAVING CONNECTION PLAN & PROFILE STA. 0+00 TO STA. 1+18.79
 - Replace Sheet 36 of 36

CLARIFICATIONS:

1. No updates to other contract documents will be required with this addendum.

ATTACHMENTS:

1. Revisions as noted above.

ACKNOWLEDGEMENT:

Each Bidder shall acknowledge receipt of this Addendum by affixing his signature below, by noting this Addendum on his Solicitation, Acceptance and Award Form (Section 00 52 13, Block 11), and by attaching this Addendum to his Bid.

The undersigned acknowledges receipt of this Addendum and the Bid submitted is in accordance with information, instructions, and stipulations set forth herein.

Bidder: _____

By: _____

Date: _____

END OF DOCUMENT

**BID PRICE BREAKDOWN FORM 00 43 00
 INVITATION FOR BIDS CONTRACT NO. SCC MAA ML EXT - 05**

Bid Price Breakdown Form

The Lump Sum and/or Unit Bid Prices offered by the Contractor in the Bid Price Breakdown Form shall represent the price for all work. Separation of the bid into individual bid items shall not be interpreted to exclude any portion of the Work as contained in the Contract Documents. Bid prices shall be inclusive of all costs directly and indirectly associated with completing the work and shall reflect reasonable and accurate cost for each individual bid item.

<u>Task</u>	<u>Description</u>	<u>Component Lump Sum</u>	<u>Total Lump Sum</u>
A.	GENERAL REQUIREMENTS		
A.1	Bonds		_____
A.2	General Conditions Contractor shall itemize General Conditions costs as follows:		_____
1.	Mobilization	_____	
2.	Demobilization	_____	
3.	Home Office	_____	
4.	Field Office	_____	
5.	Project Management	_____	
6.	Field Management	_____	
7.	QA/QC	_____	
8.	BSDA Railroad Flagging Requirements	_____	
A.3	Scheduling		_____
A.4	Testing Laboratory Services		_____
A.5	Insurance		_____
	SUBTOTAL - A.1 THROUGH A.5		_____

B. BIKE TRAIL

B.1 Earthwork

1. Subgrade Preparation

1. Shiloh-Scott to Seibert Road

2. Seibert Road to Old IL Route 158

3. Old IL Route 158 to Rieder Road Extension

2. Earth Shoulders

1. Shiloh-Scott to Seibert Road

2. Seibert Road to Old IL Route 158

3. Old IL Route 158 to Rieder Road Extension

B.2 Furnish & Install Aggregate Base Course

1. Shiloh-Scott to Seibert Road

2. Seibert Road to Old IL Route 158

3. Old IL Route 158 to Rieder Road Extension

B.3 Hot-Mix Asphalt Paving

1. Shiloh-Scott to Seibert Road

2. Seibert Road to Old IL Route 158

3. Old IL Route 158 to Rieder Road Extension

B.4 Pavement Striping & Markings

1. Shiloh-Scott to Seibert Road

2. Seibert Road to Old IL Route 158




3. Old IL Route 158 to Rieder Road Extension

B.5 Signage

B.6 Rustic Rail Fence



B.7	Bollards	_____
B.8	Erosion Control Installation/Maintenance/Removal	_____
B.9	Maintenance of Traffic	_____
SUBTOTAL - B.1 THROUGH B.9		_____

TOTAL LUMP SUM CONTRACT BID PRICE (ITEMS A.1 - A.5 and B.1 - B.9) \$ _____
(Transfer Total Lump Sum Contract Bid Price to Page 00 41 00-01)

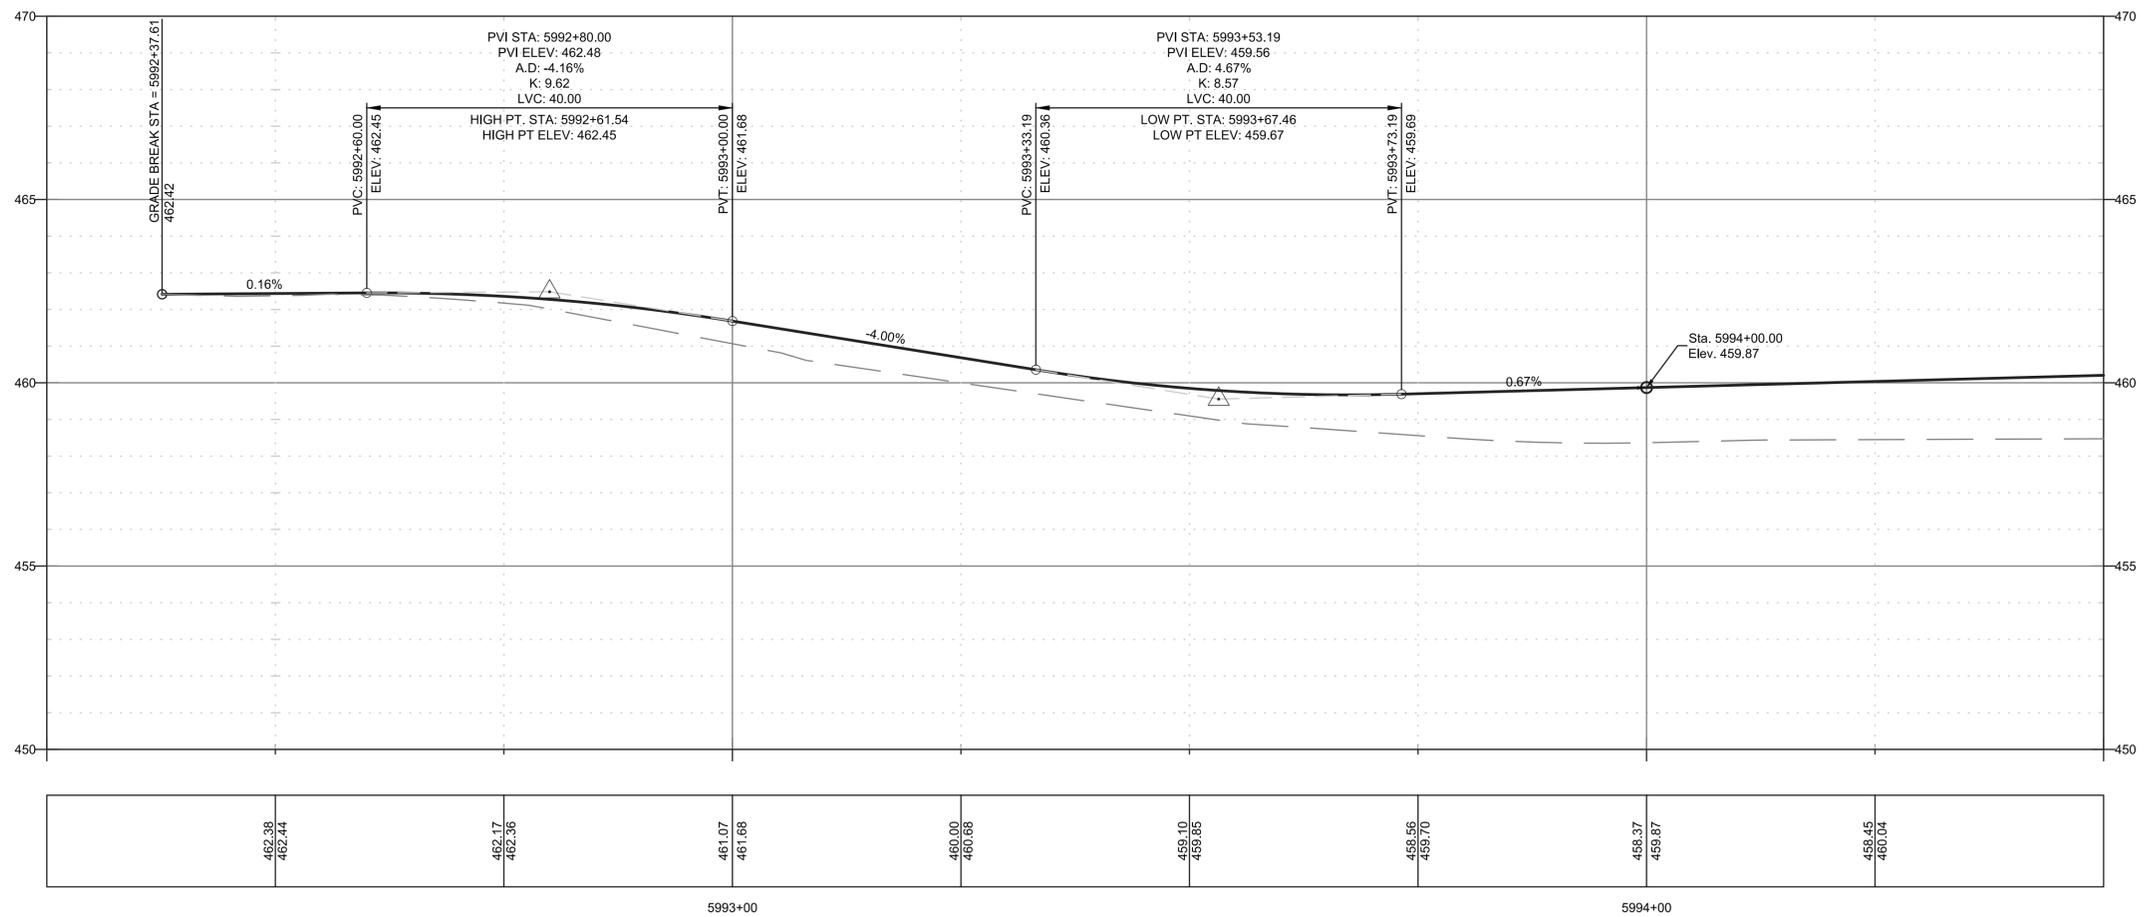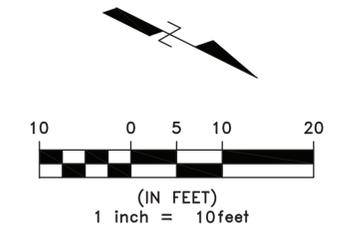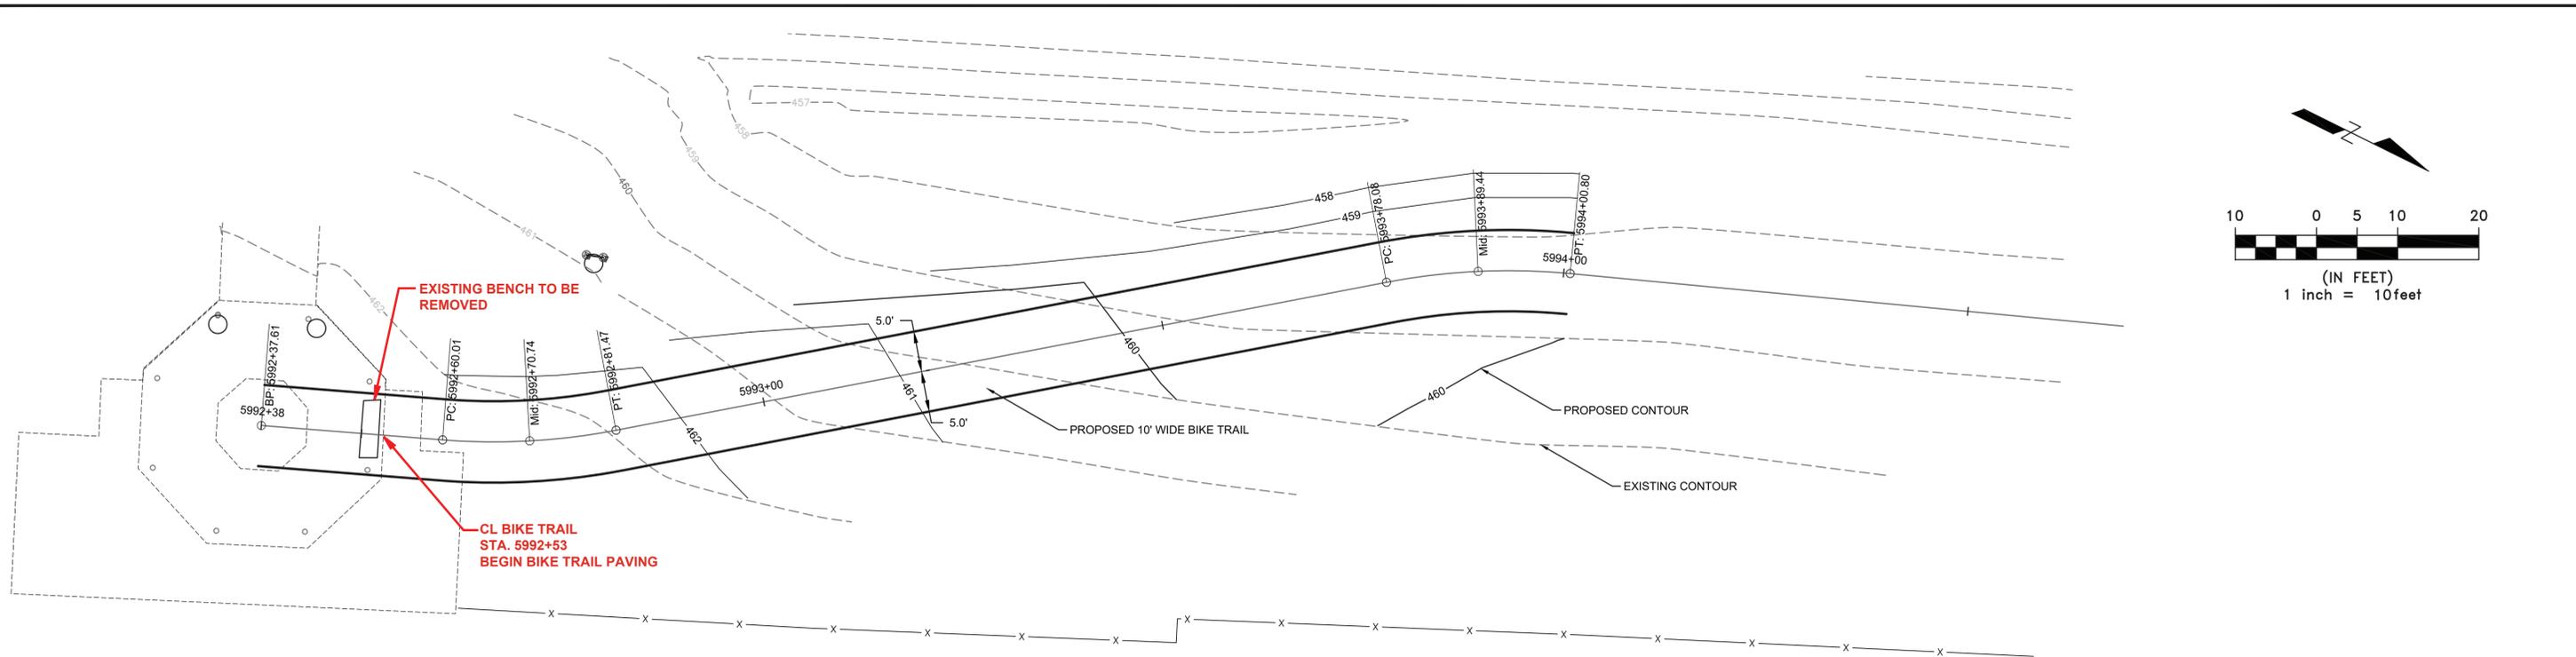

462.38	462.44	462.17	462.36	461.07	461.68	460.00	460.68	459.10	459.86	458.56	459.70	458.37	459.87	458.45	460.04
--------	--------	--------	--------	--------	--------	--------	--------	--------	--------	--------	--------	--------	--------	--------	--------

REV DATE BY APP.	ADDENDUM No. 2	DESCRIPTION	DESIGNED:	I hereby specify that the documents intended to be authenticated by my seal are limited to this sheet, and I hereby disclaim any responsibility for all other Drawings, Specifications, Estimates, Reports or other documents or instruments relating to or intended to be used for any part of the architectural or engineering project or survey.	 Gonzalez Companies, LLC 525 W. Main St., Ste. 125 Belleville, IL 62220			ST. CLAIR COUNTY METROLINK EXTENSION SHILOH-SCOTT TO MIDAMERICA ST. LOUIS AIRPORT	PLAN & PROFILE STA. 5992+53 TO STA. 5994+00	BIKE TRAIL PAVING
			DRAWN: TAS		CONTRACT NO.					
			CHECKED: TAS		DRAWING NO.					
			APPROVED: JS		SHEET NO. 015A OF 036					
DATE: 11/28/2023										

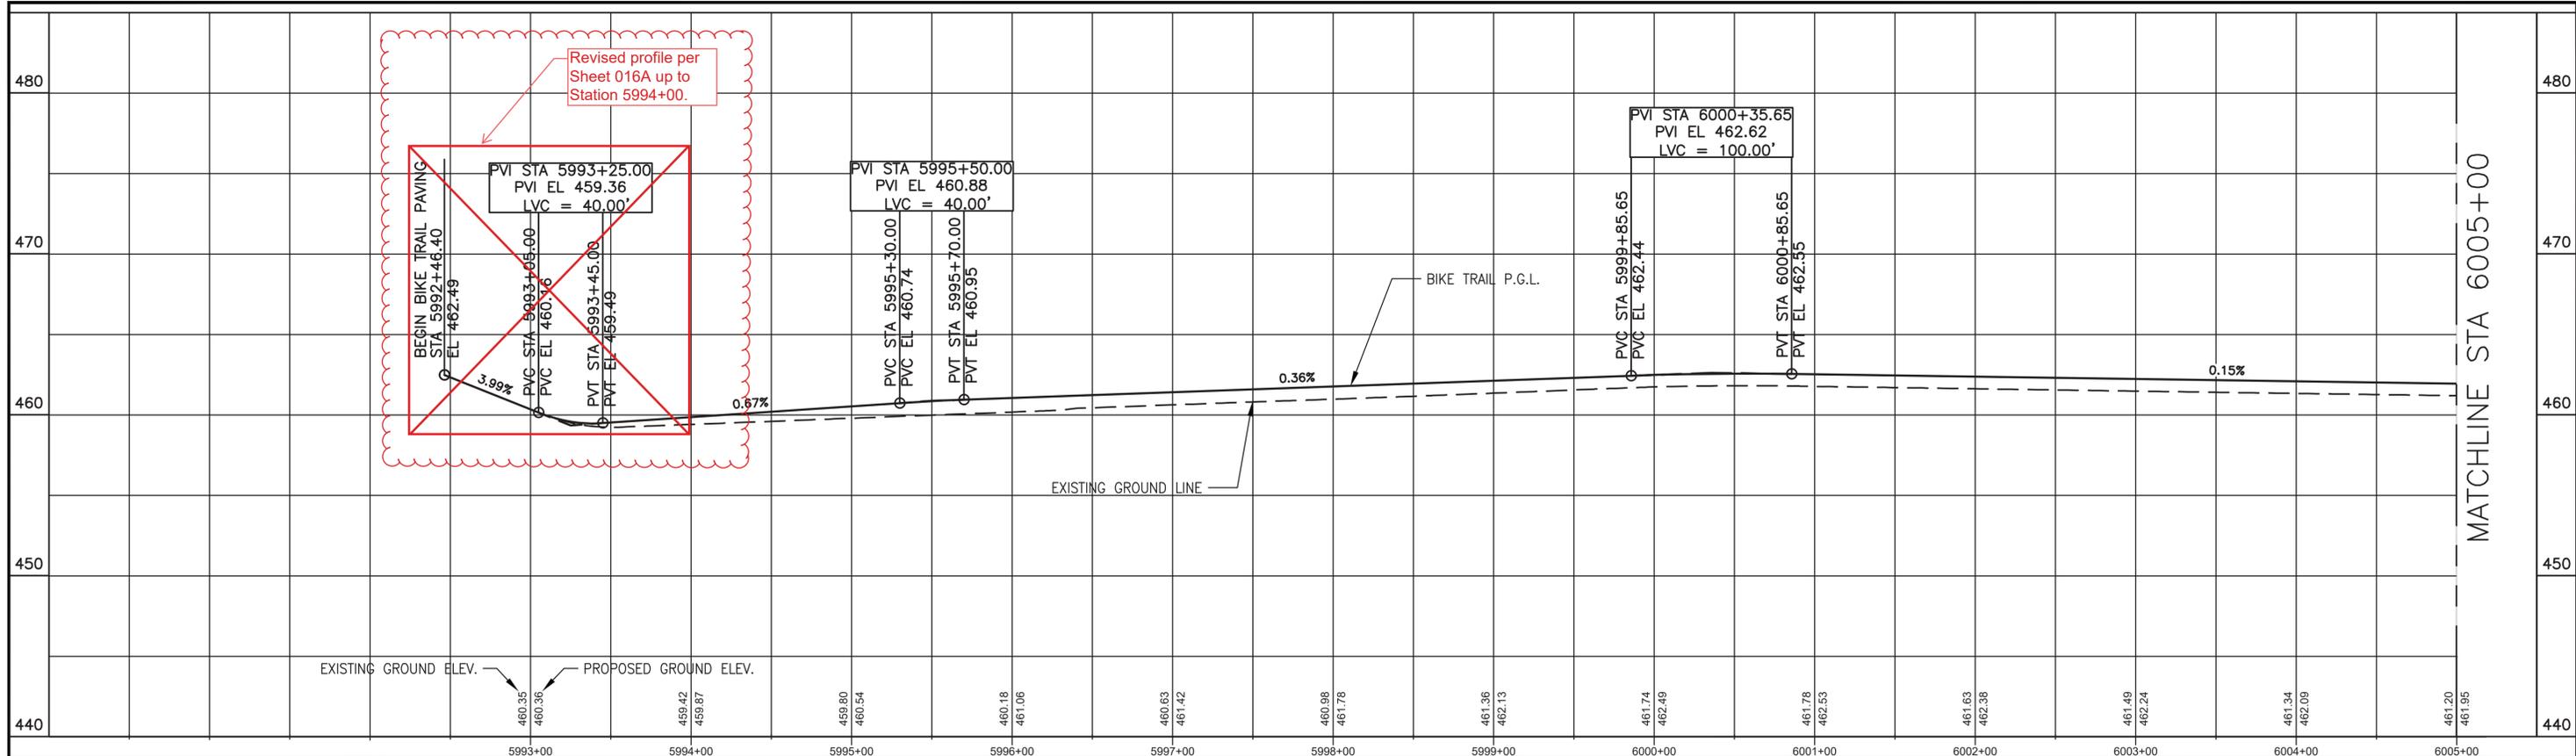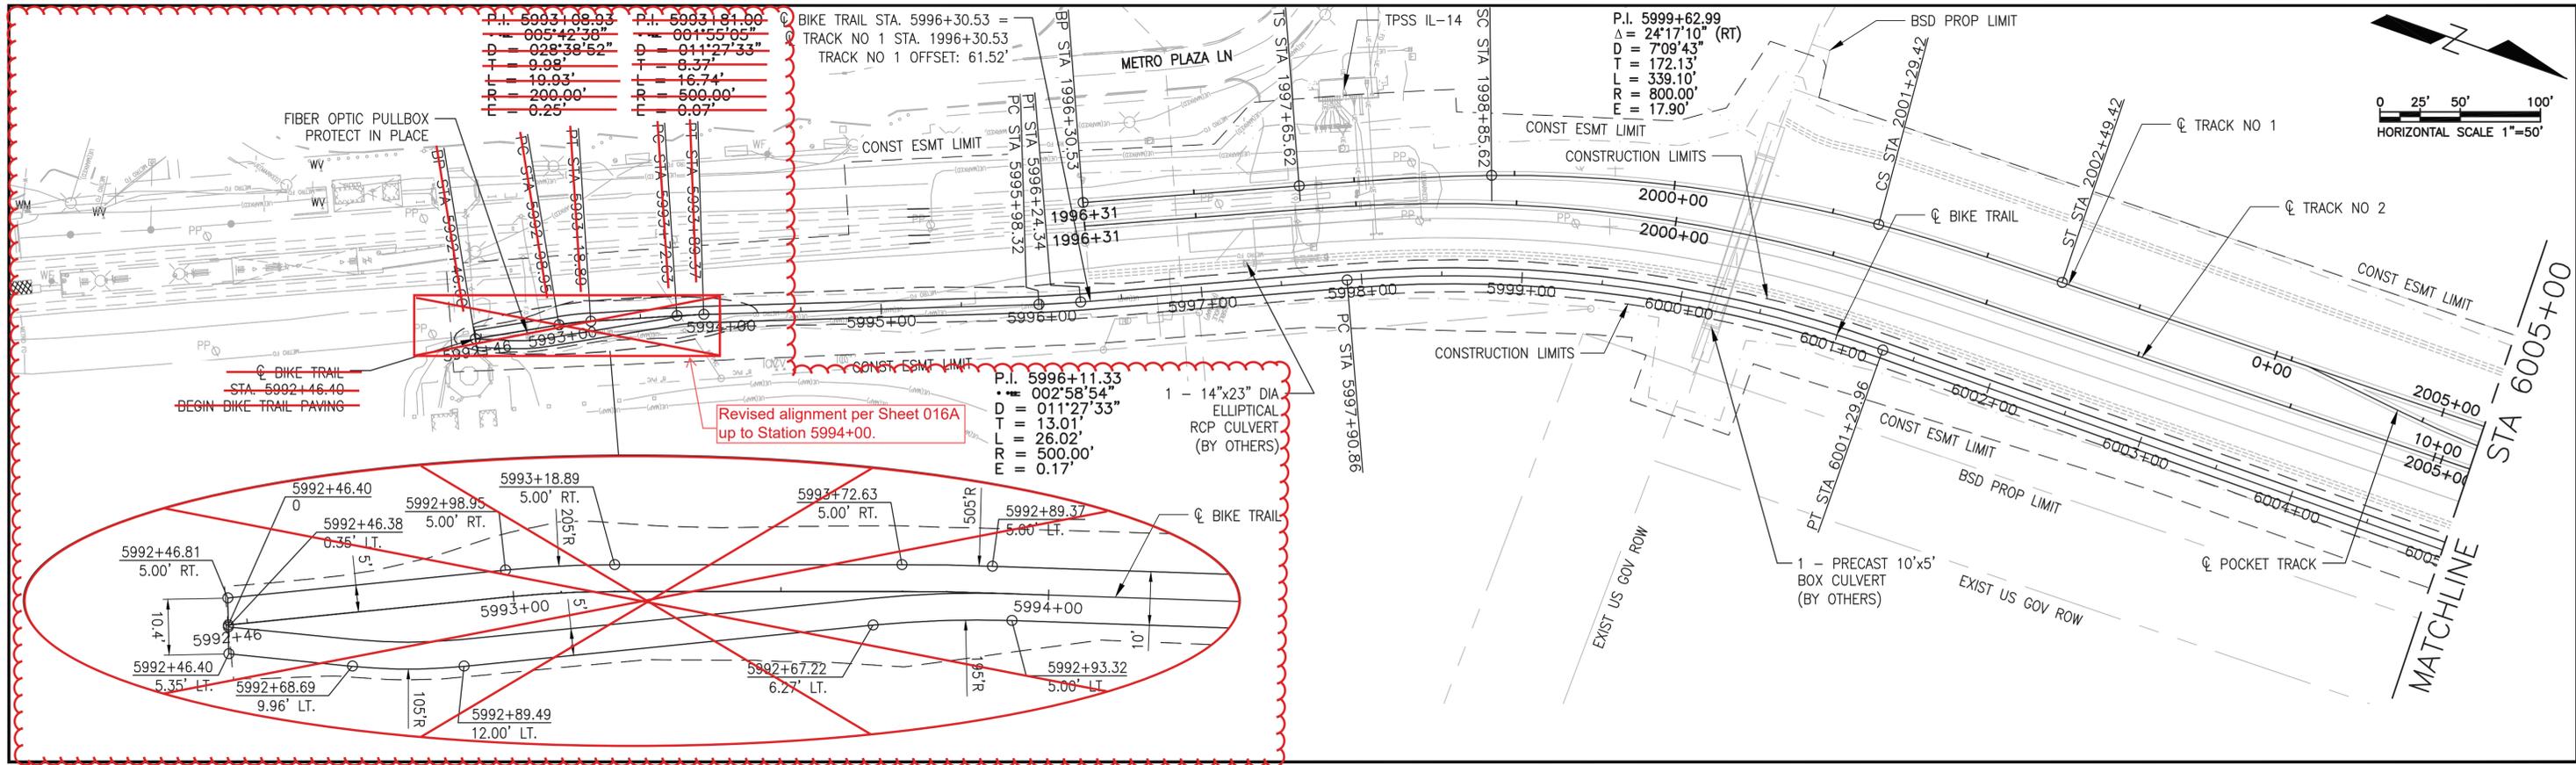

REV	DATE	BY	APP.	DESCRIPTION

DESIGNED: JRD
 DRAWN: ZJW
 CHECKED: SLD
 APPROVED: SLD
 DATE: 01-27-23



DISCLAIMER OF RESPONSIBILITY
 I hereby specify that the documents intended to be authenticated by my seal are limited to this sheet, and I hereby disclaim any responsibility for all other Drawings, Specifications, Estimates, Reports or other documents or instruments relating to or intended to be used for any part of the architectural or engineering project or survey.

gonzalez Gonzalez Companies, LLC
 525 W. Main St., Ste. 125
 Belleville, IL 62220

wsp WSP USA
 211 N. Broadway, Ste. 2800
 St. Louis, MO. 63102

EFK•Moen EFK Moen, llc
 303 Fountains Pkwy., Ste. 240
 Fairview Heights, IL. 62208



ST. CLAIR COUNTY
 METROLINK EXTENSION
 SHILOH-SCOTT TO MIDAMERICA ST. LOUIS AIRPORT

PLAN & PROFILE
STA. 5994+00.00
TO STA. 6005+00

BIKE TRAIL PAVING
 CONTRACT NO. SCC MAA ML EXT - 05
 DRAWING NO. E8CKPP01
 SHEET NO. 016 OF 036

C:\bms\wsp-pb-us-pw-02\left_zachary_waters\id0351522\E8CKPP01-1.dwg, 1/24/2023 10:48:50 AM, 1:1.00005






R1-1
CYCLIST DISMOUNT
5992+56
10' LT.

PAINT PAVEMENT MARKING,
LINE 12", SOLID, WHITE
IDOT PAY ITEM 78001150

CL BIKE TRAIL
STA. 5992+53
BEGIN BIKE TRAIL PAVEMENT MARKING

PAINT PAVEMENT MARKING,
LINE 4", YELLOW SKIP-DASH
(9' SKIP 3' DASH)
IDOT PAY ITEM 78001110

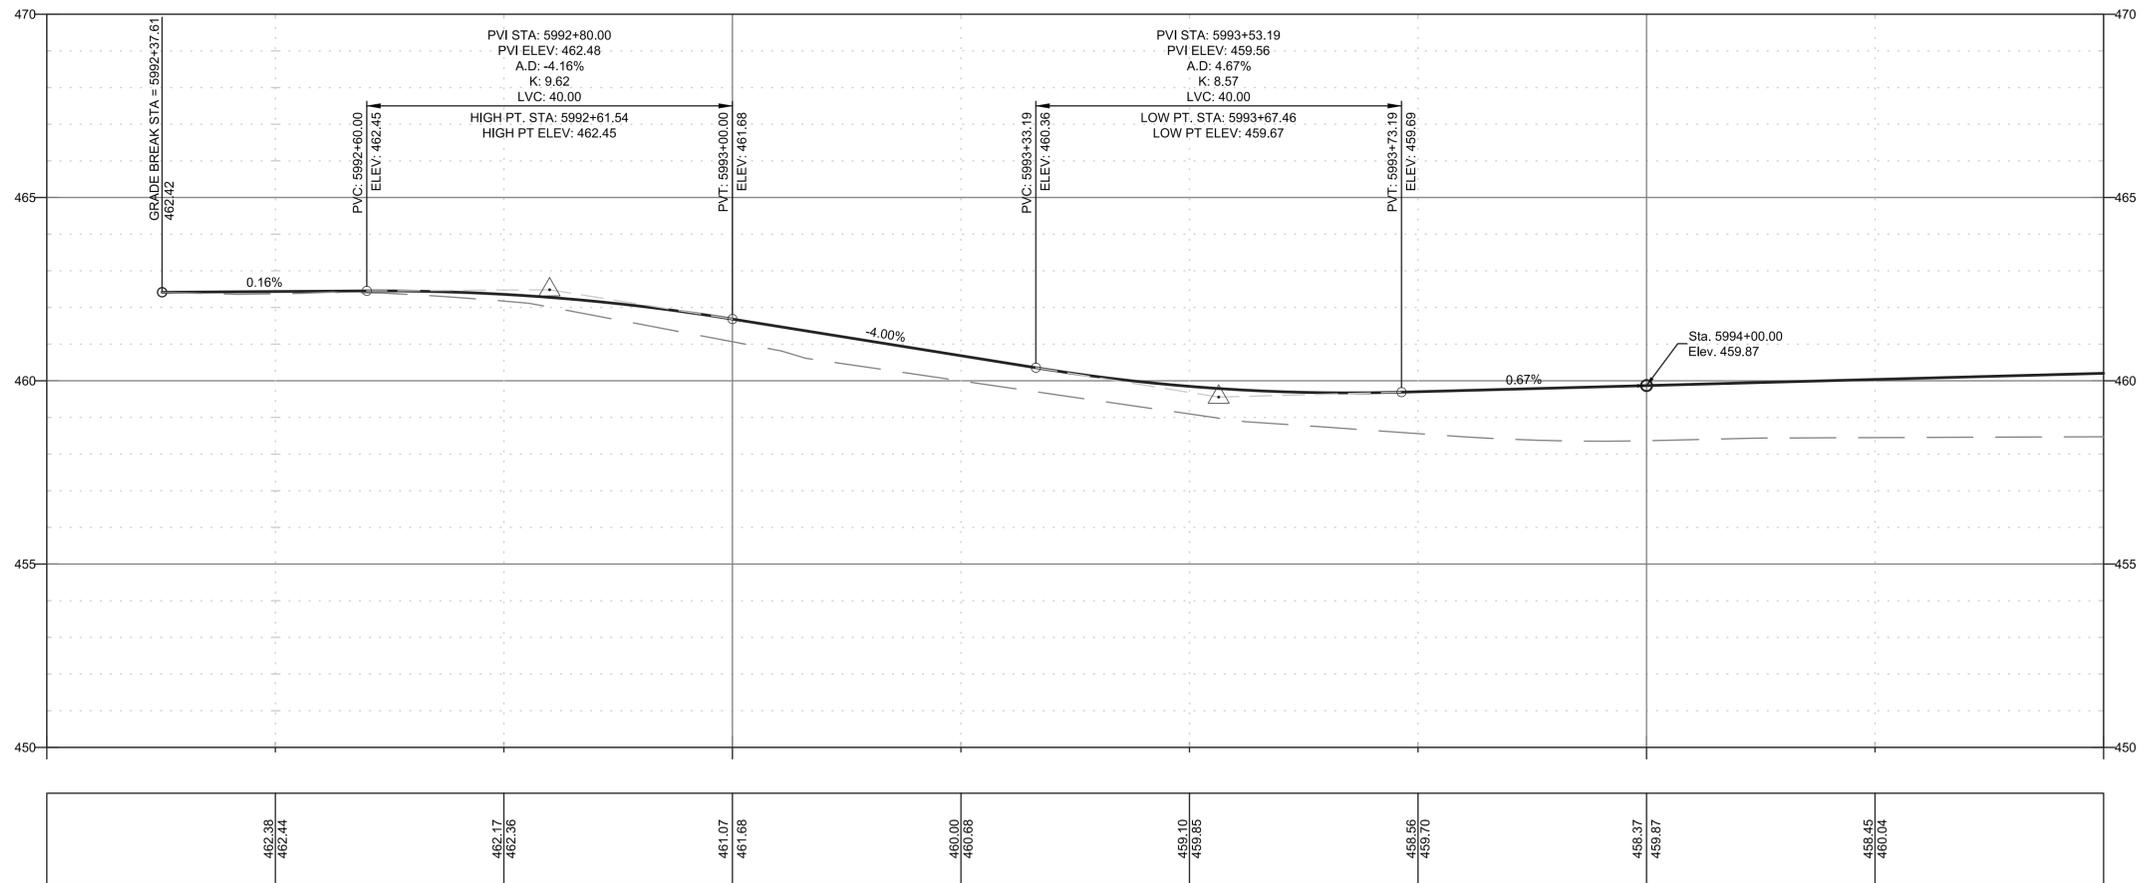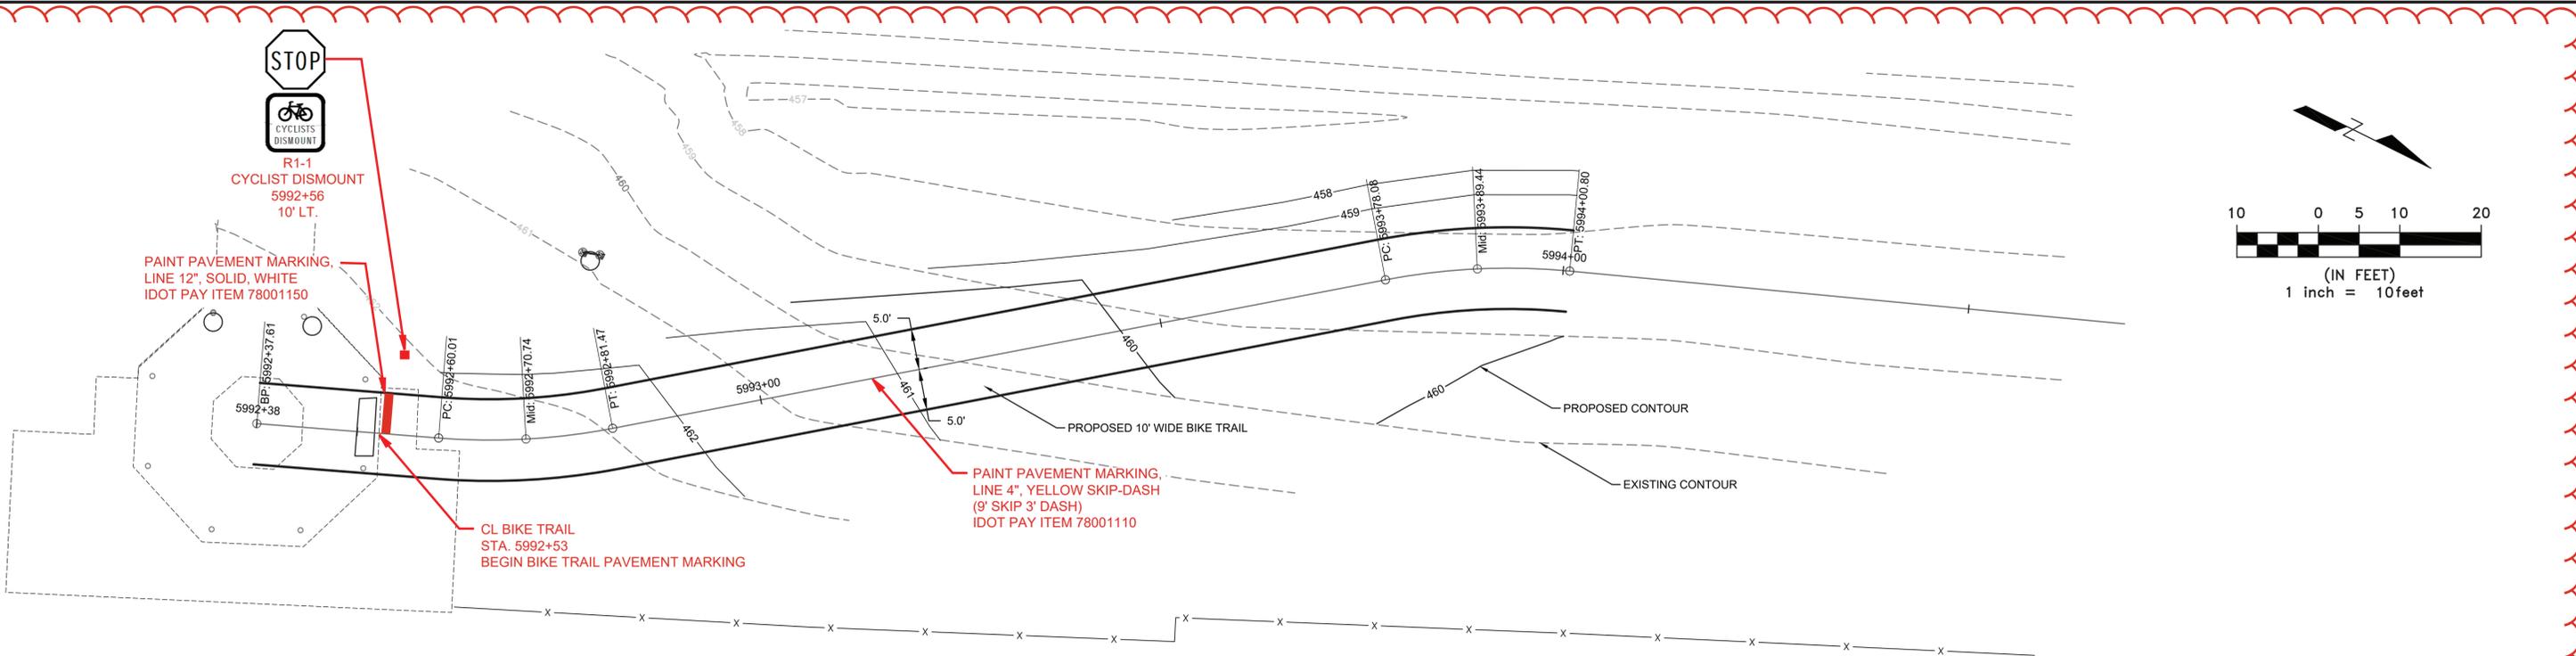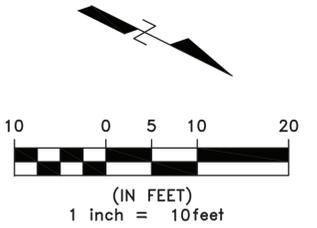

462.38 462.44	462.17 462.36	461.07 461.68	460.00 460.68	459.10 459.86	458.56 459.70	458.37 459.87	458.45 460.04
------------------	------------------	------------------	------------------	------------------	------------------	------------------	------------------

DESIGNED:	
DRAWN:	TAS
CHECKED:	TAS
APPROVED:	JS
DATE:	11/28/2023

DISCLAIMER OF RESPONSIBILITY	
I hereby specify that the documents intended to be authenticated by my seal are limited to this sheet, and I hereby disclaim any responsibility for all other Drawings, Specifications, Estimates, Reports or other documents or instruments relating to or intended to be used for any part of the architectural or engineering project or survey.	

Gonzalez Companies, LLC
525 W. Main St., Ste. 125
Belleville, IL 62220



ST. CLAIR COUNTY
METROLINK EXTENSION
SHILOH-SCOTT TO MIDAMERICA ST. LOUIS AIRPORT

**PAVEMENT MARKING
& SIGNING PLAN**
STA. 5992+53.00
TO STA. 5994+00.00

BIKE TRAIL PAVING	
CONTRACT NO.	
DRAWING NO.	
SHEET NO.	027A OF 036

REV	DATE	BY	APP.	DESCRIPTION

ADDENDUM No. 2

