


Plan Sheet

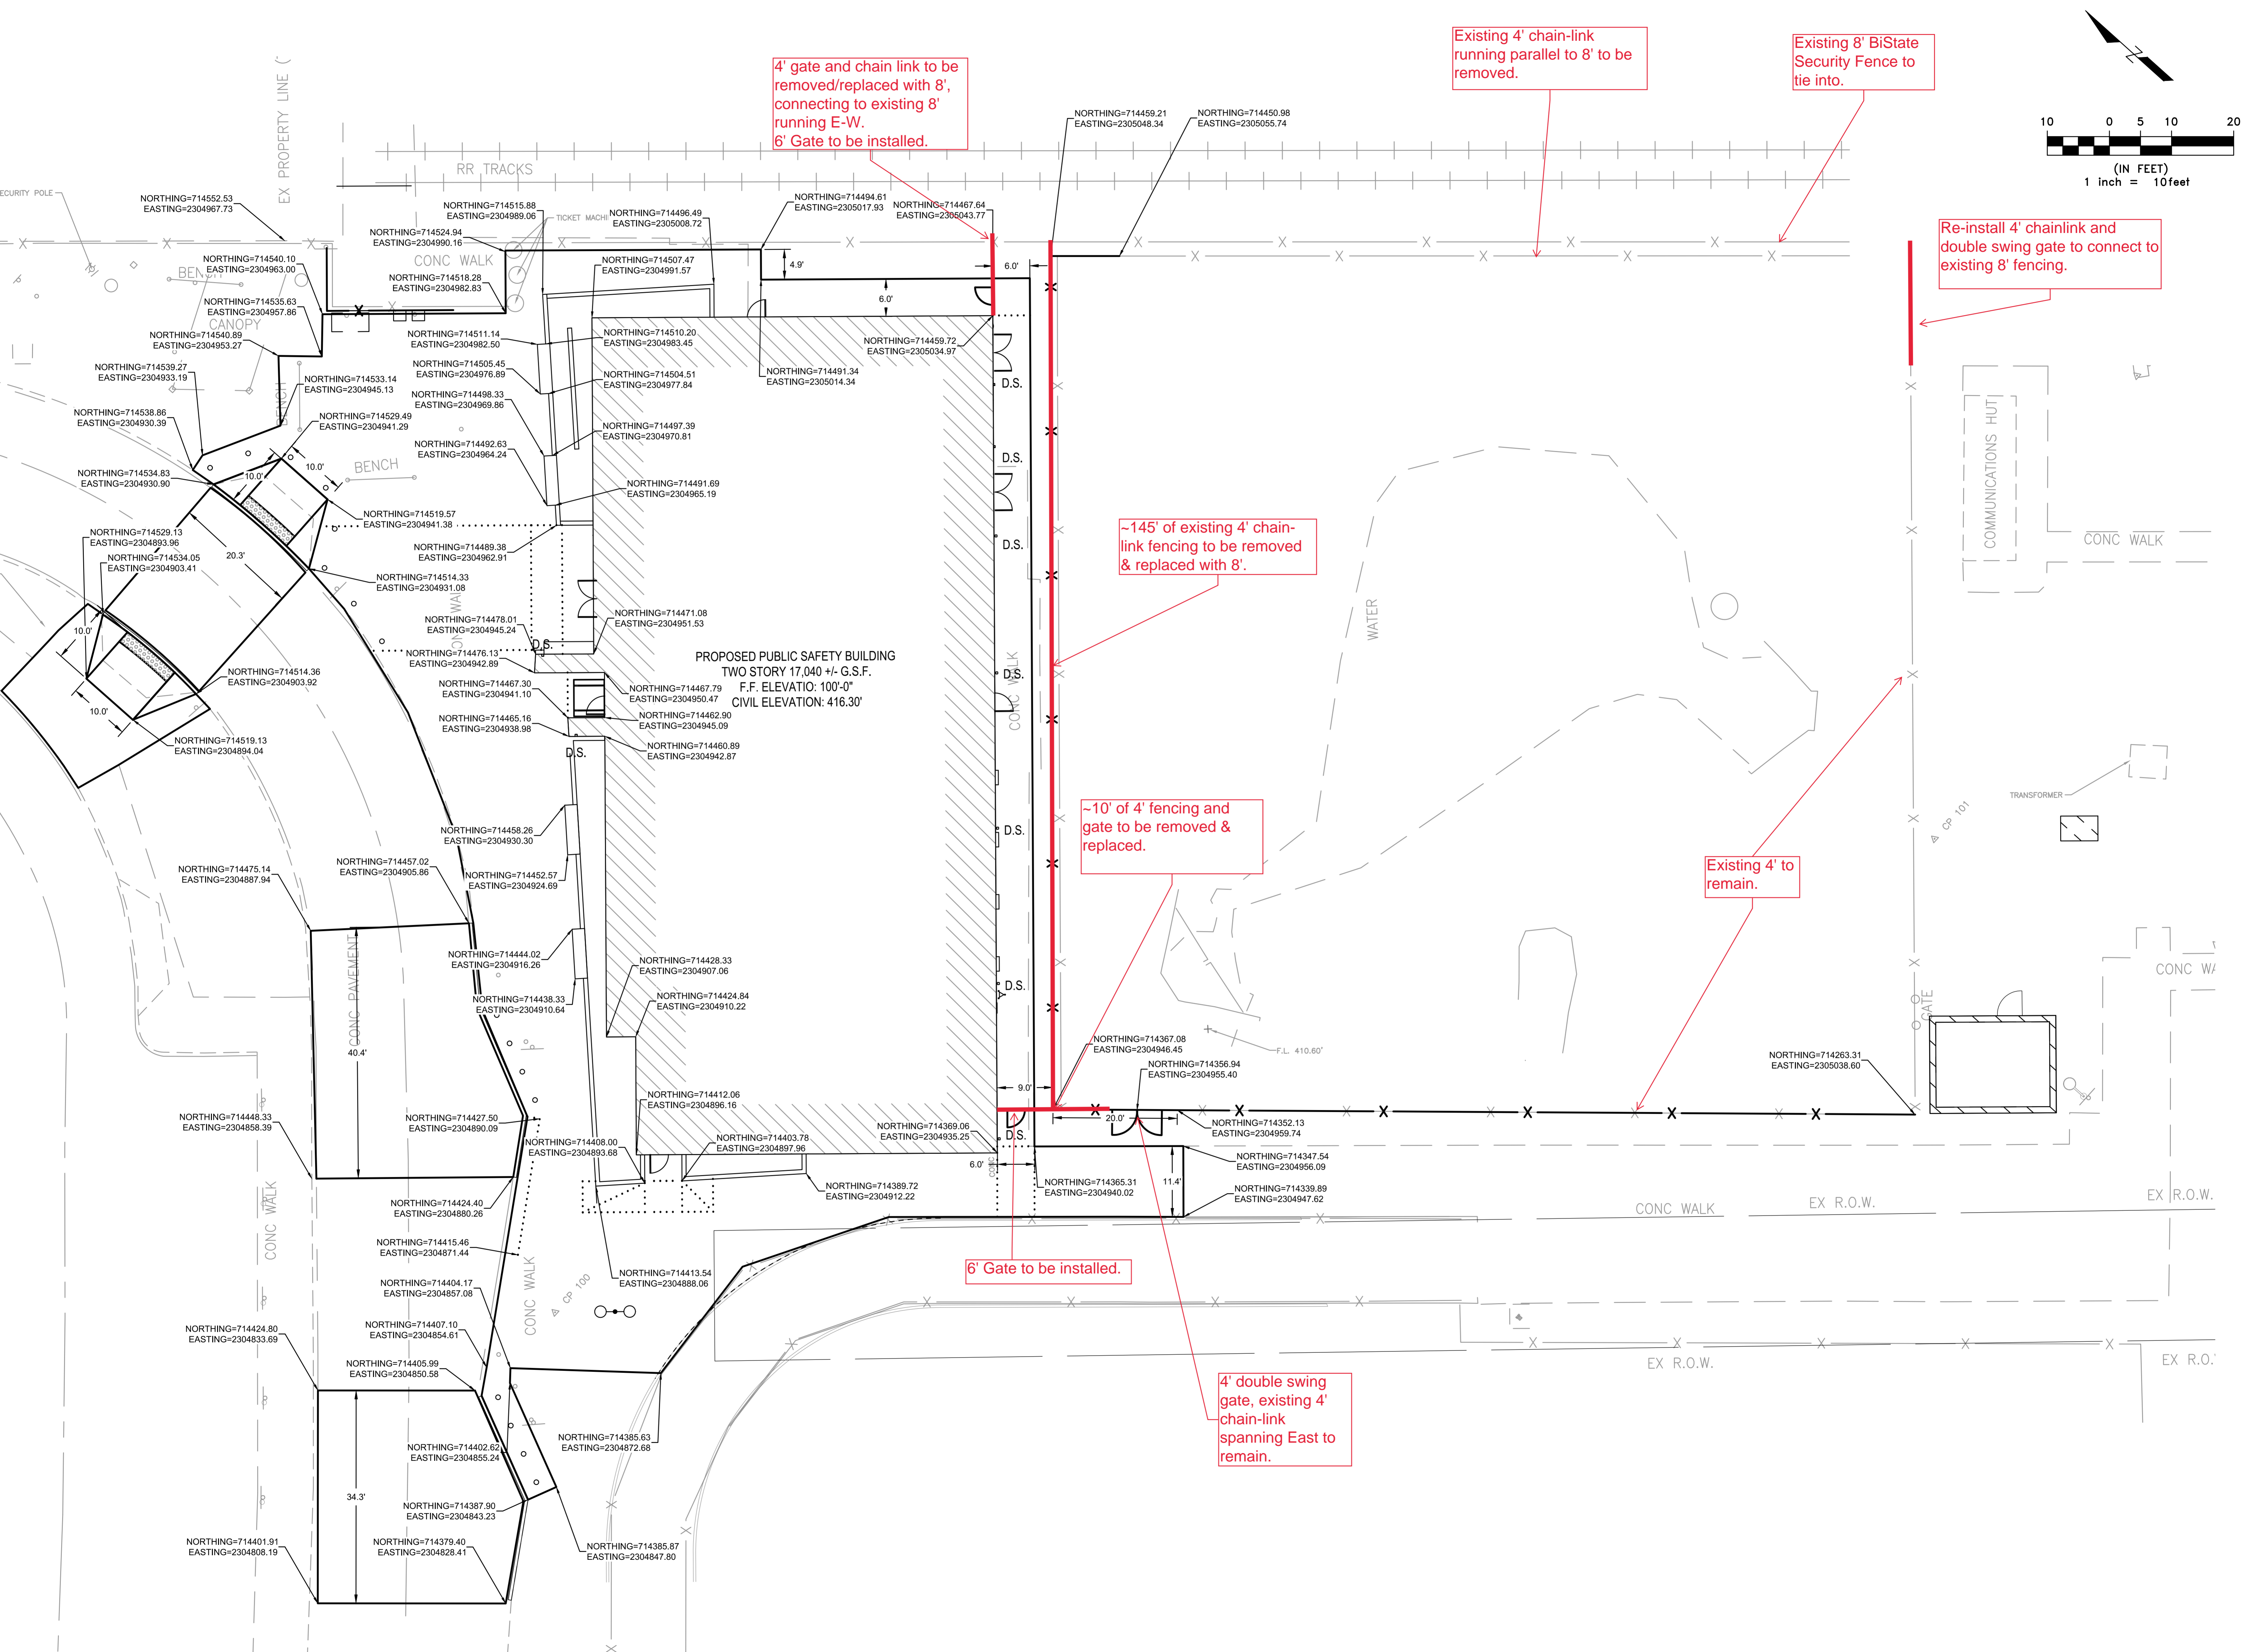

4' gate and chain link to be removed/replaced with 8', connecting to existing 8' running E-W. 6' Gate to be installed.

Existing 4' chain-link running parallel to 8' to be removed.

Existing 8' BiState Security Fence to tie into.

Re-install 4' chainlink and double swing gate to connect to existing 8' fencing.

~145' of existing 4' chain-link fencing to be removed & replaced with 8'.

~10' of 4' fencing and gate to be removed & replaced.

Existing 4' to remain.

6' Gate to be installed.

4' double swing gate, existing 4' chain-link spanning East to remain.

